




I-95 AUXILIARY LANES

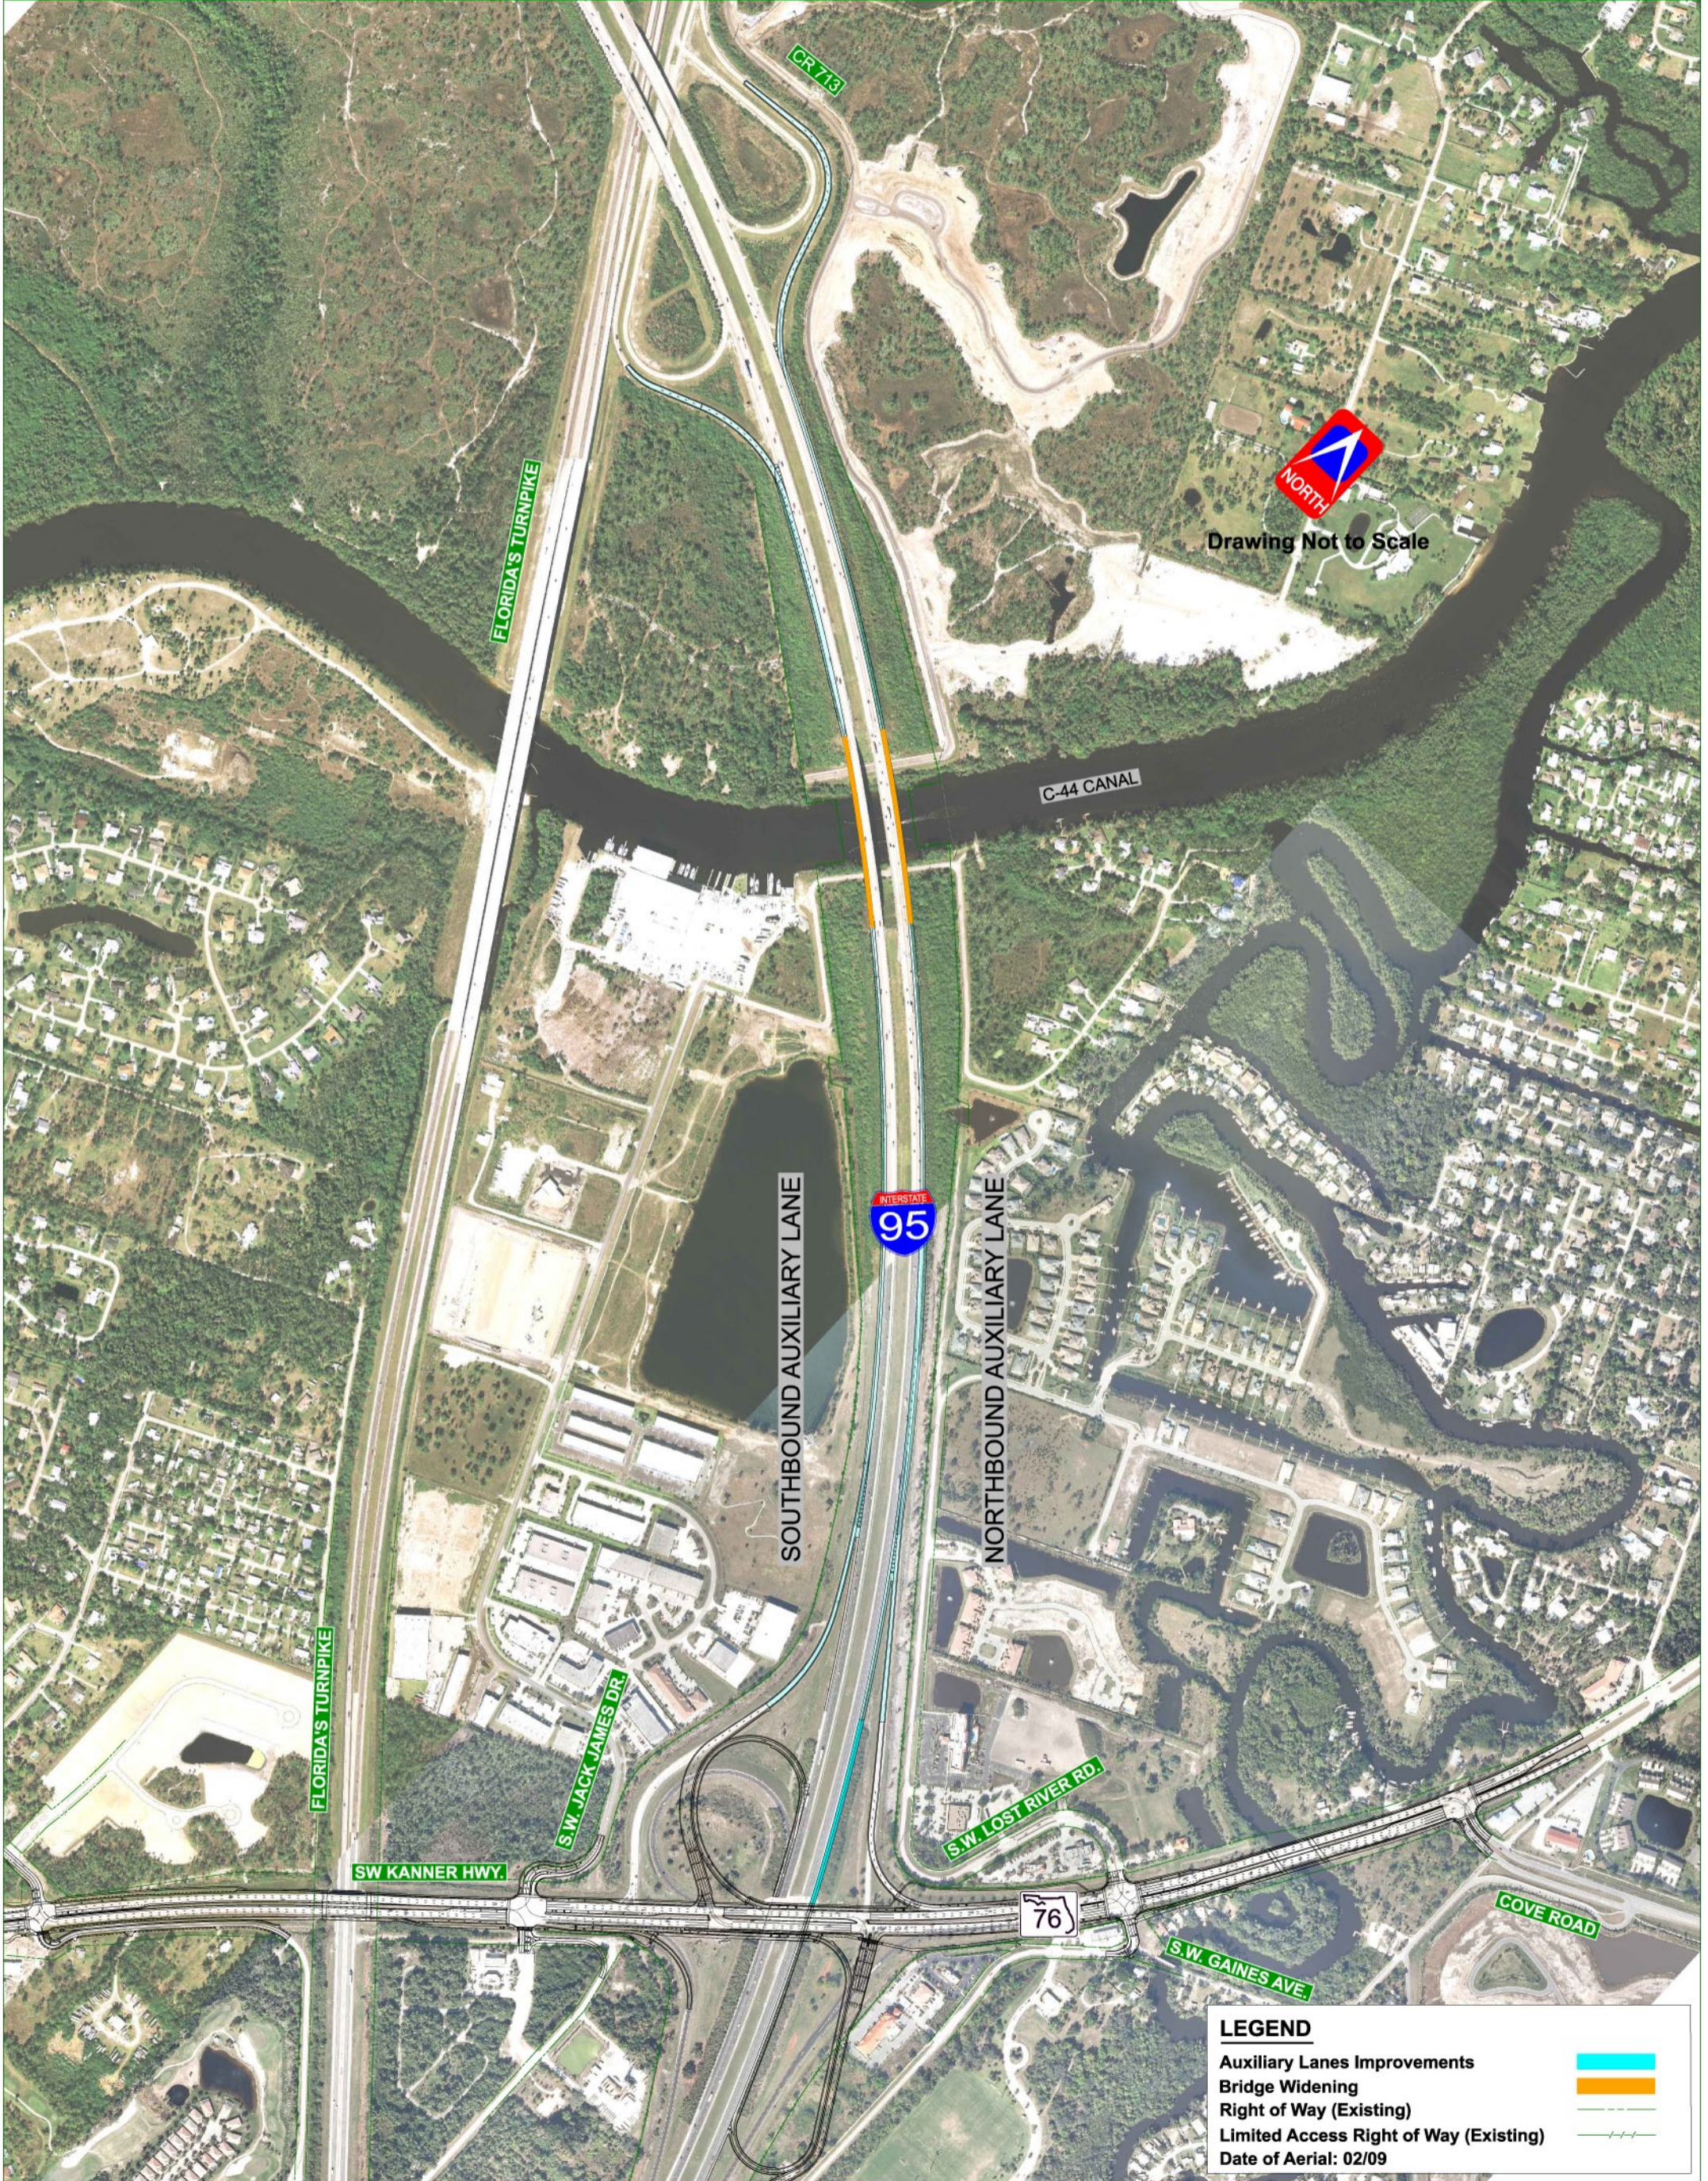

Drawing Not to Scale

LEGEND

- Auxiliary Lanes Improvements
- Bridge Widening
- Right of Way (Existing)
- Limited Access Right of Way (Existing)
- Date of Aerial: 02/09